


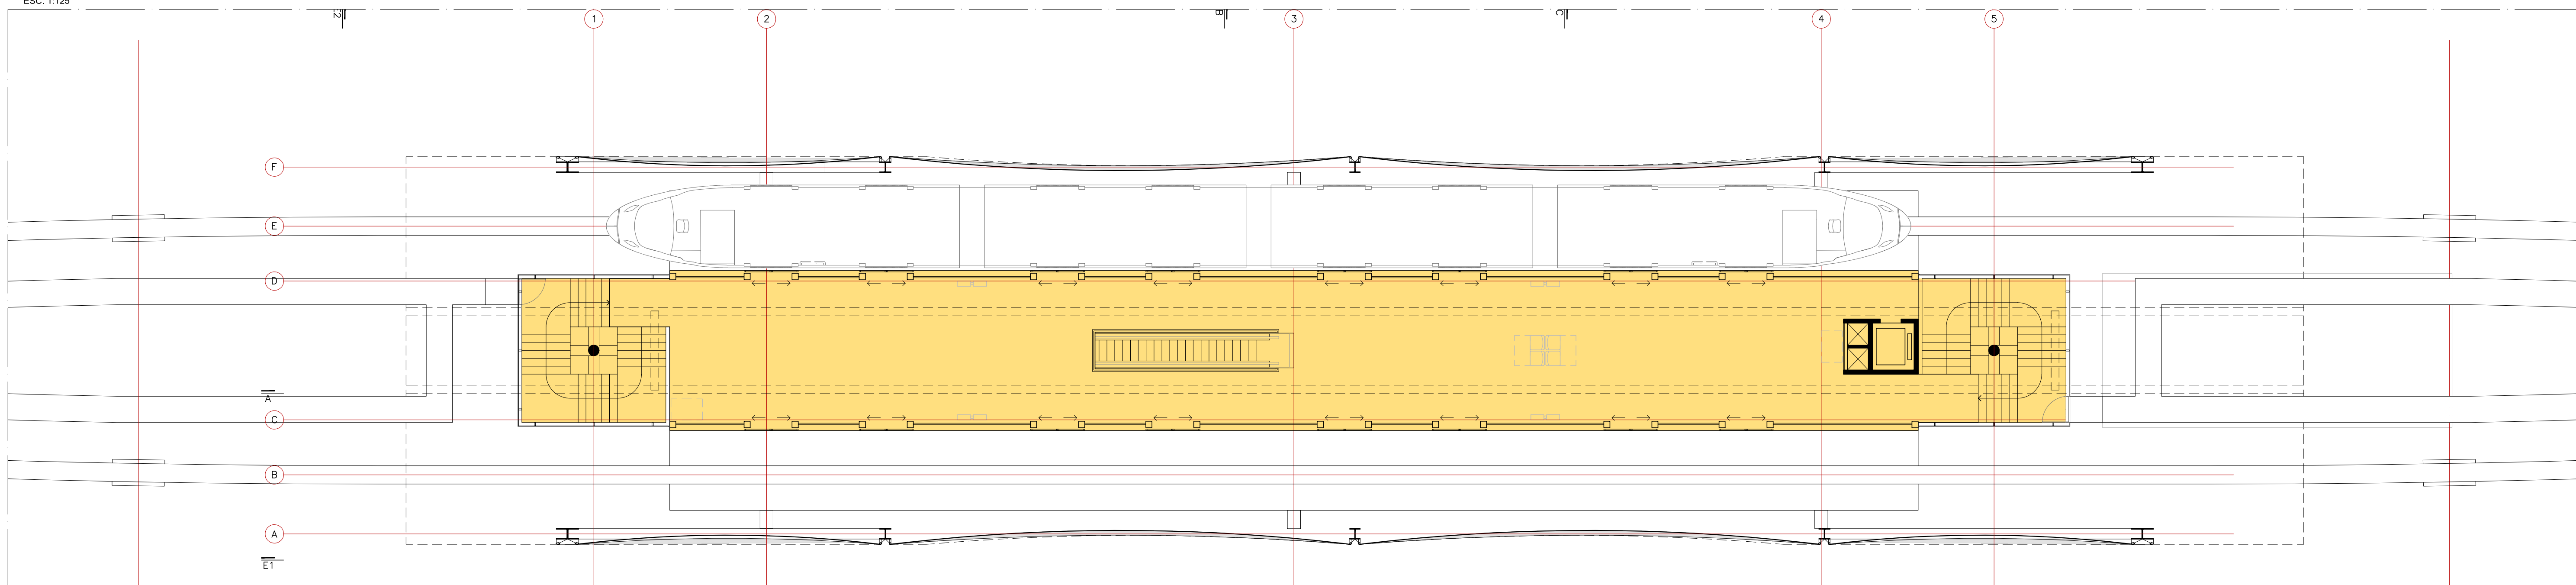
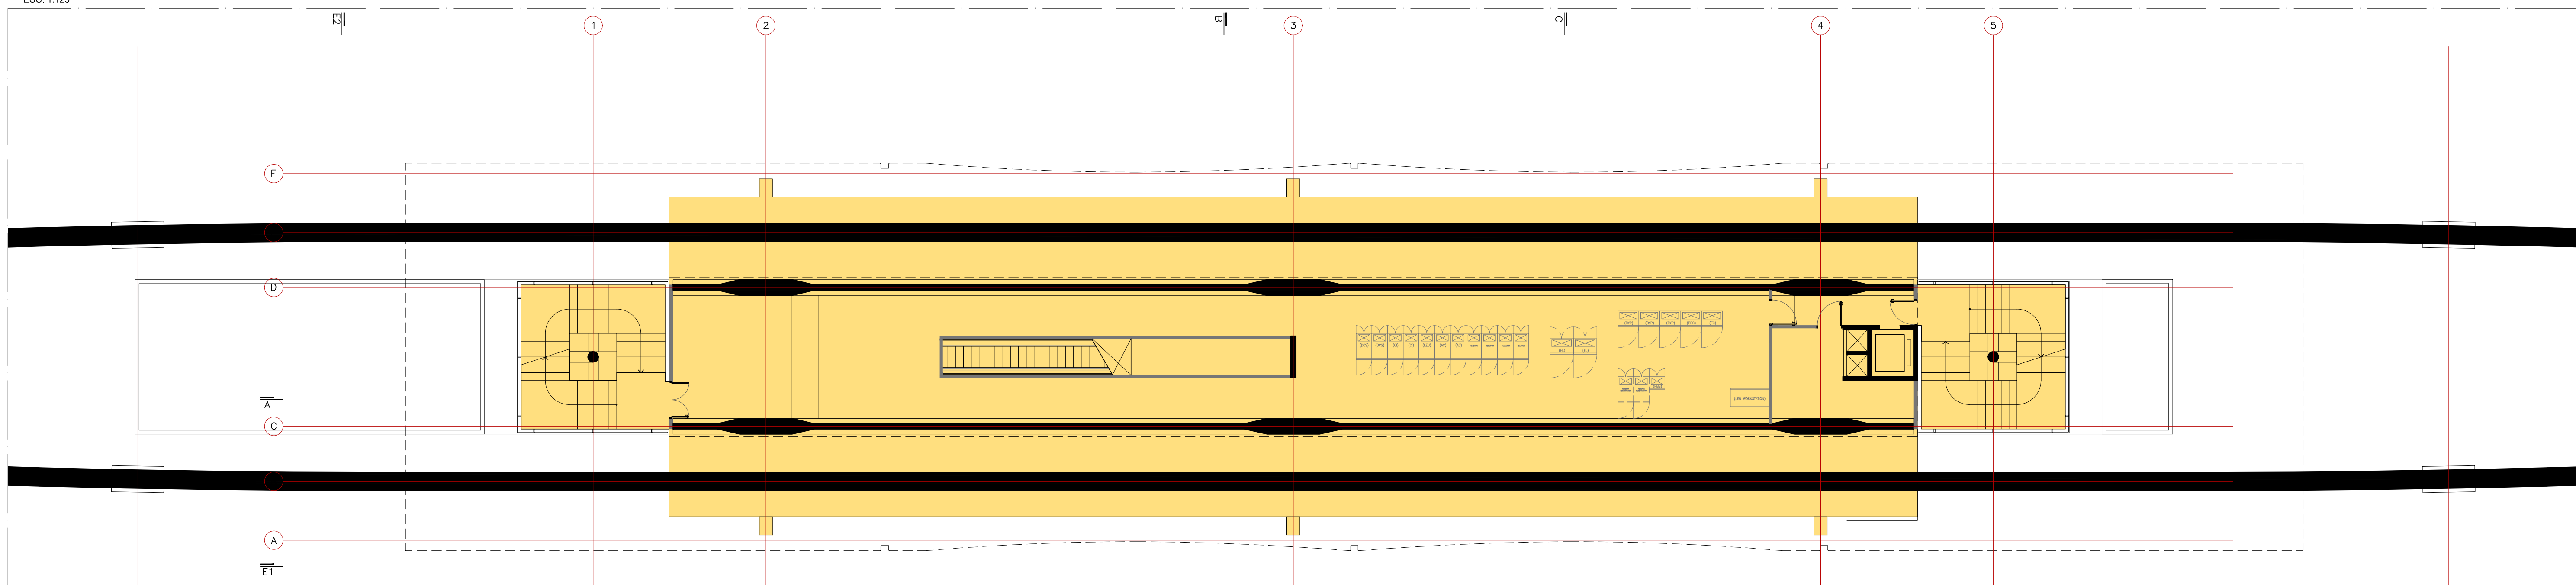



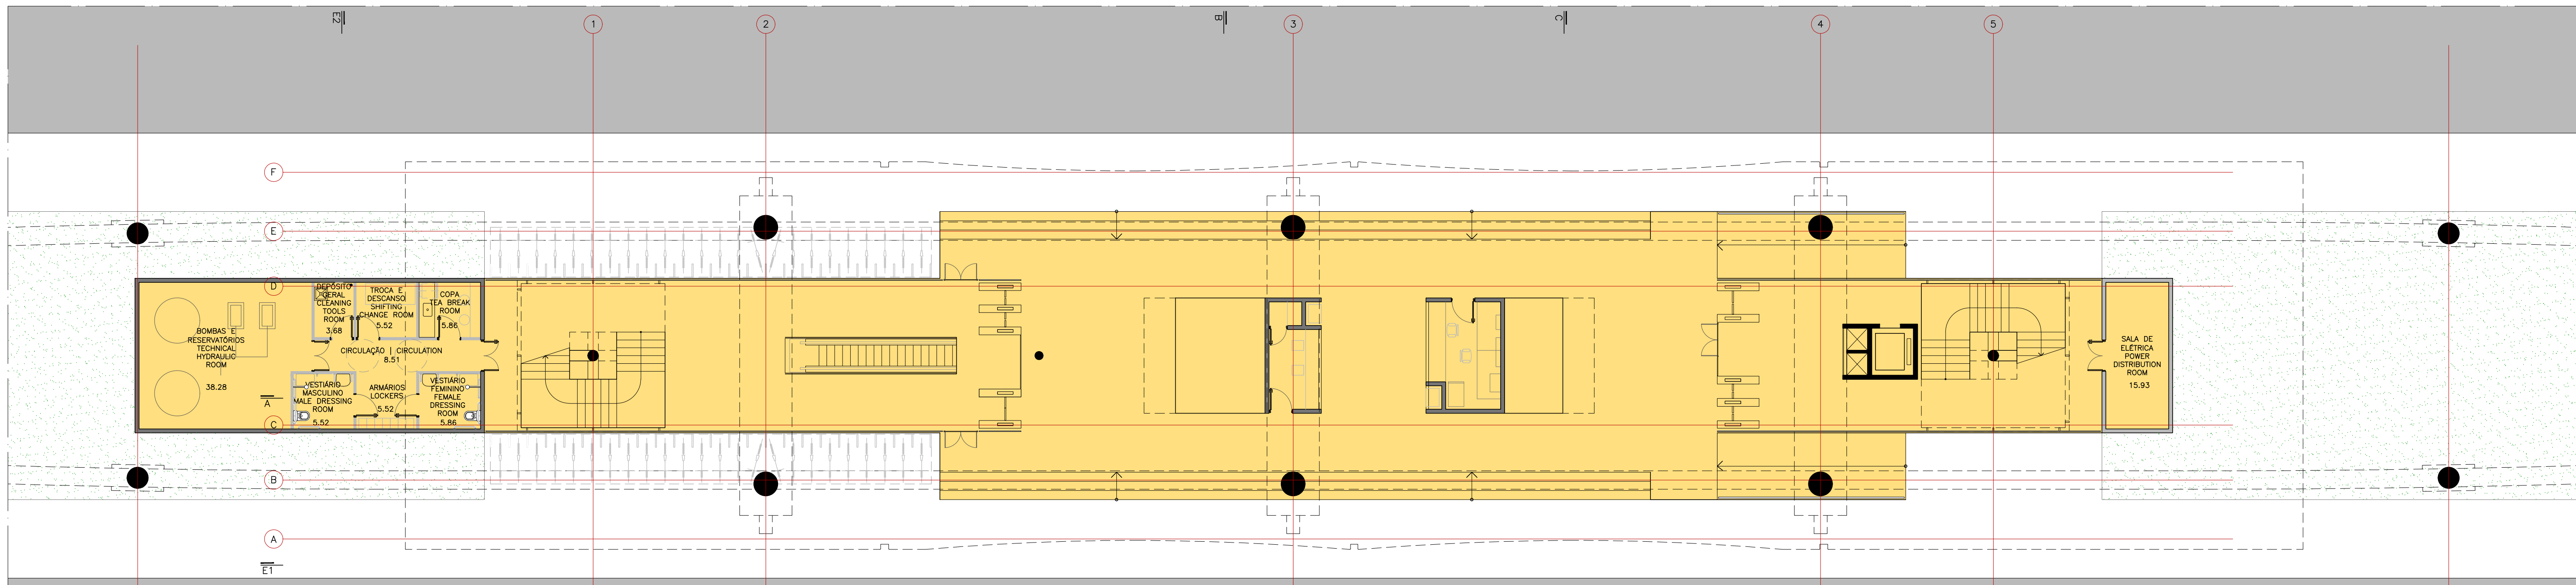


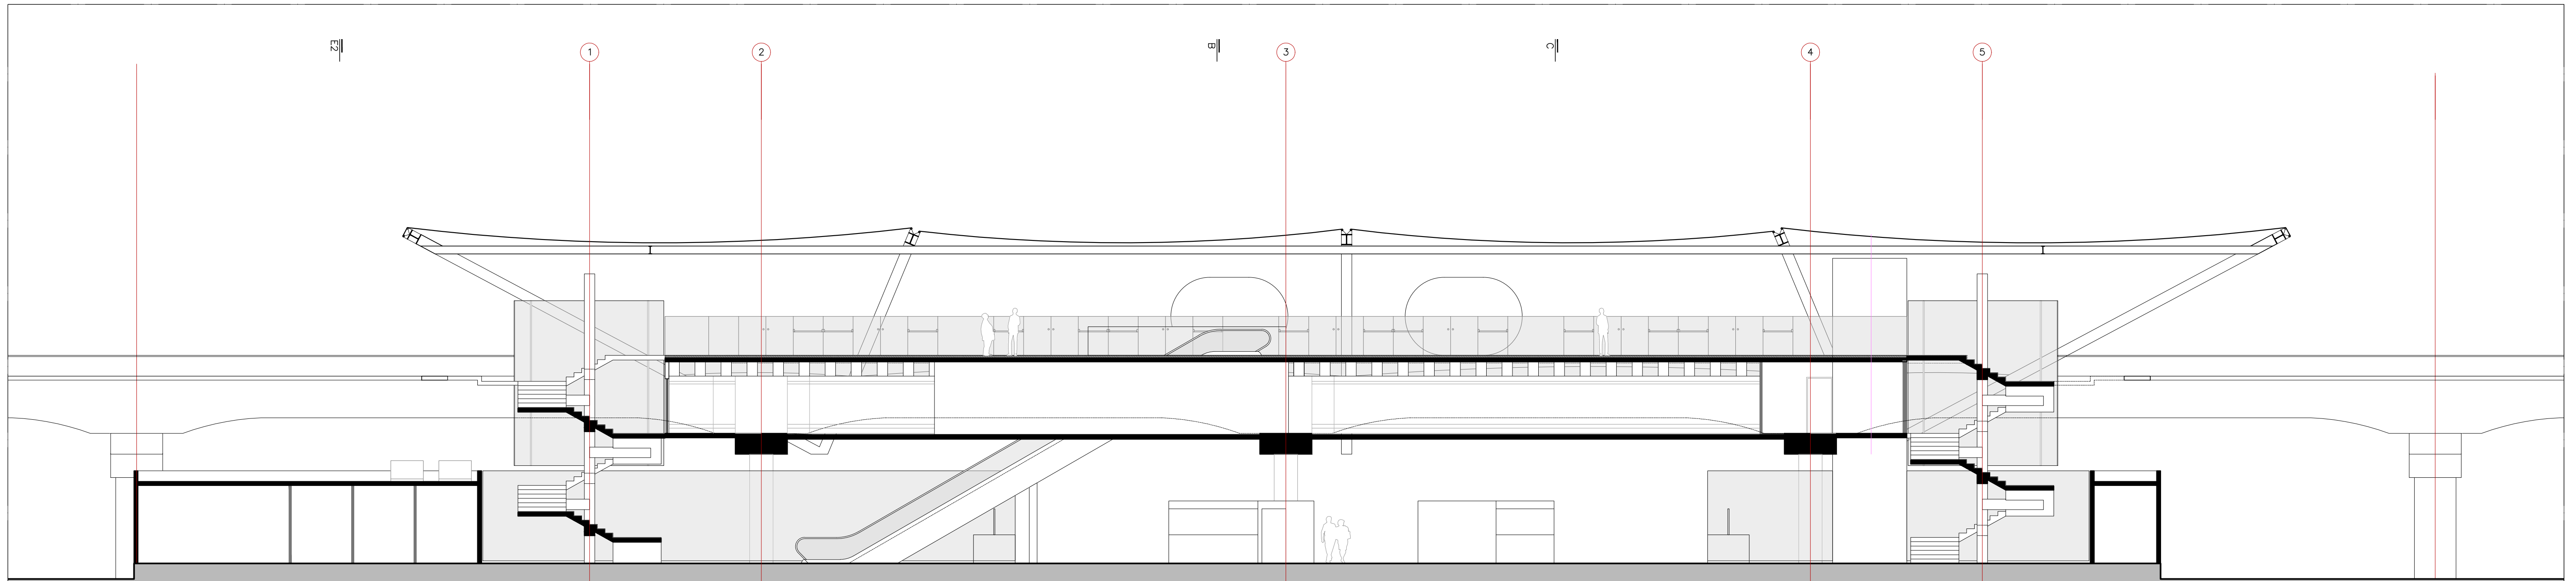


SECTION A-A
ESC. 1:125

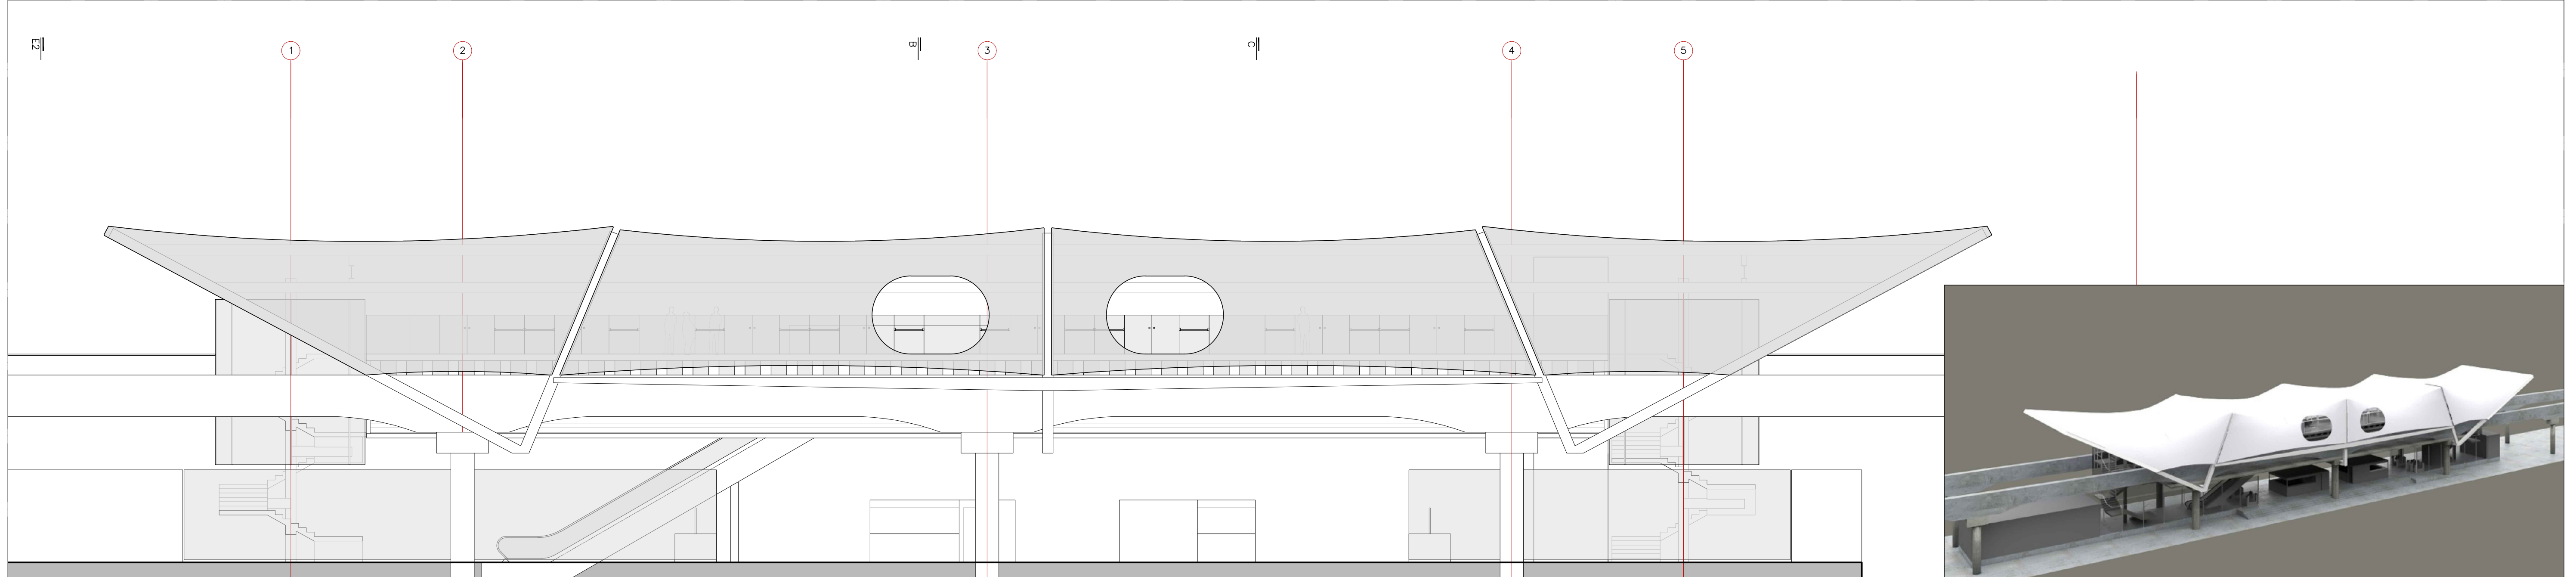


E1 VIEW
ESC. 1:125

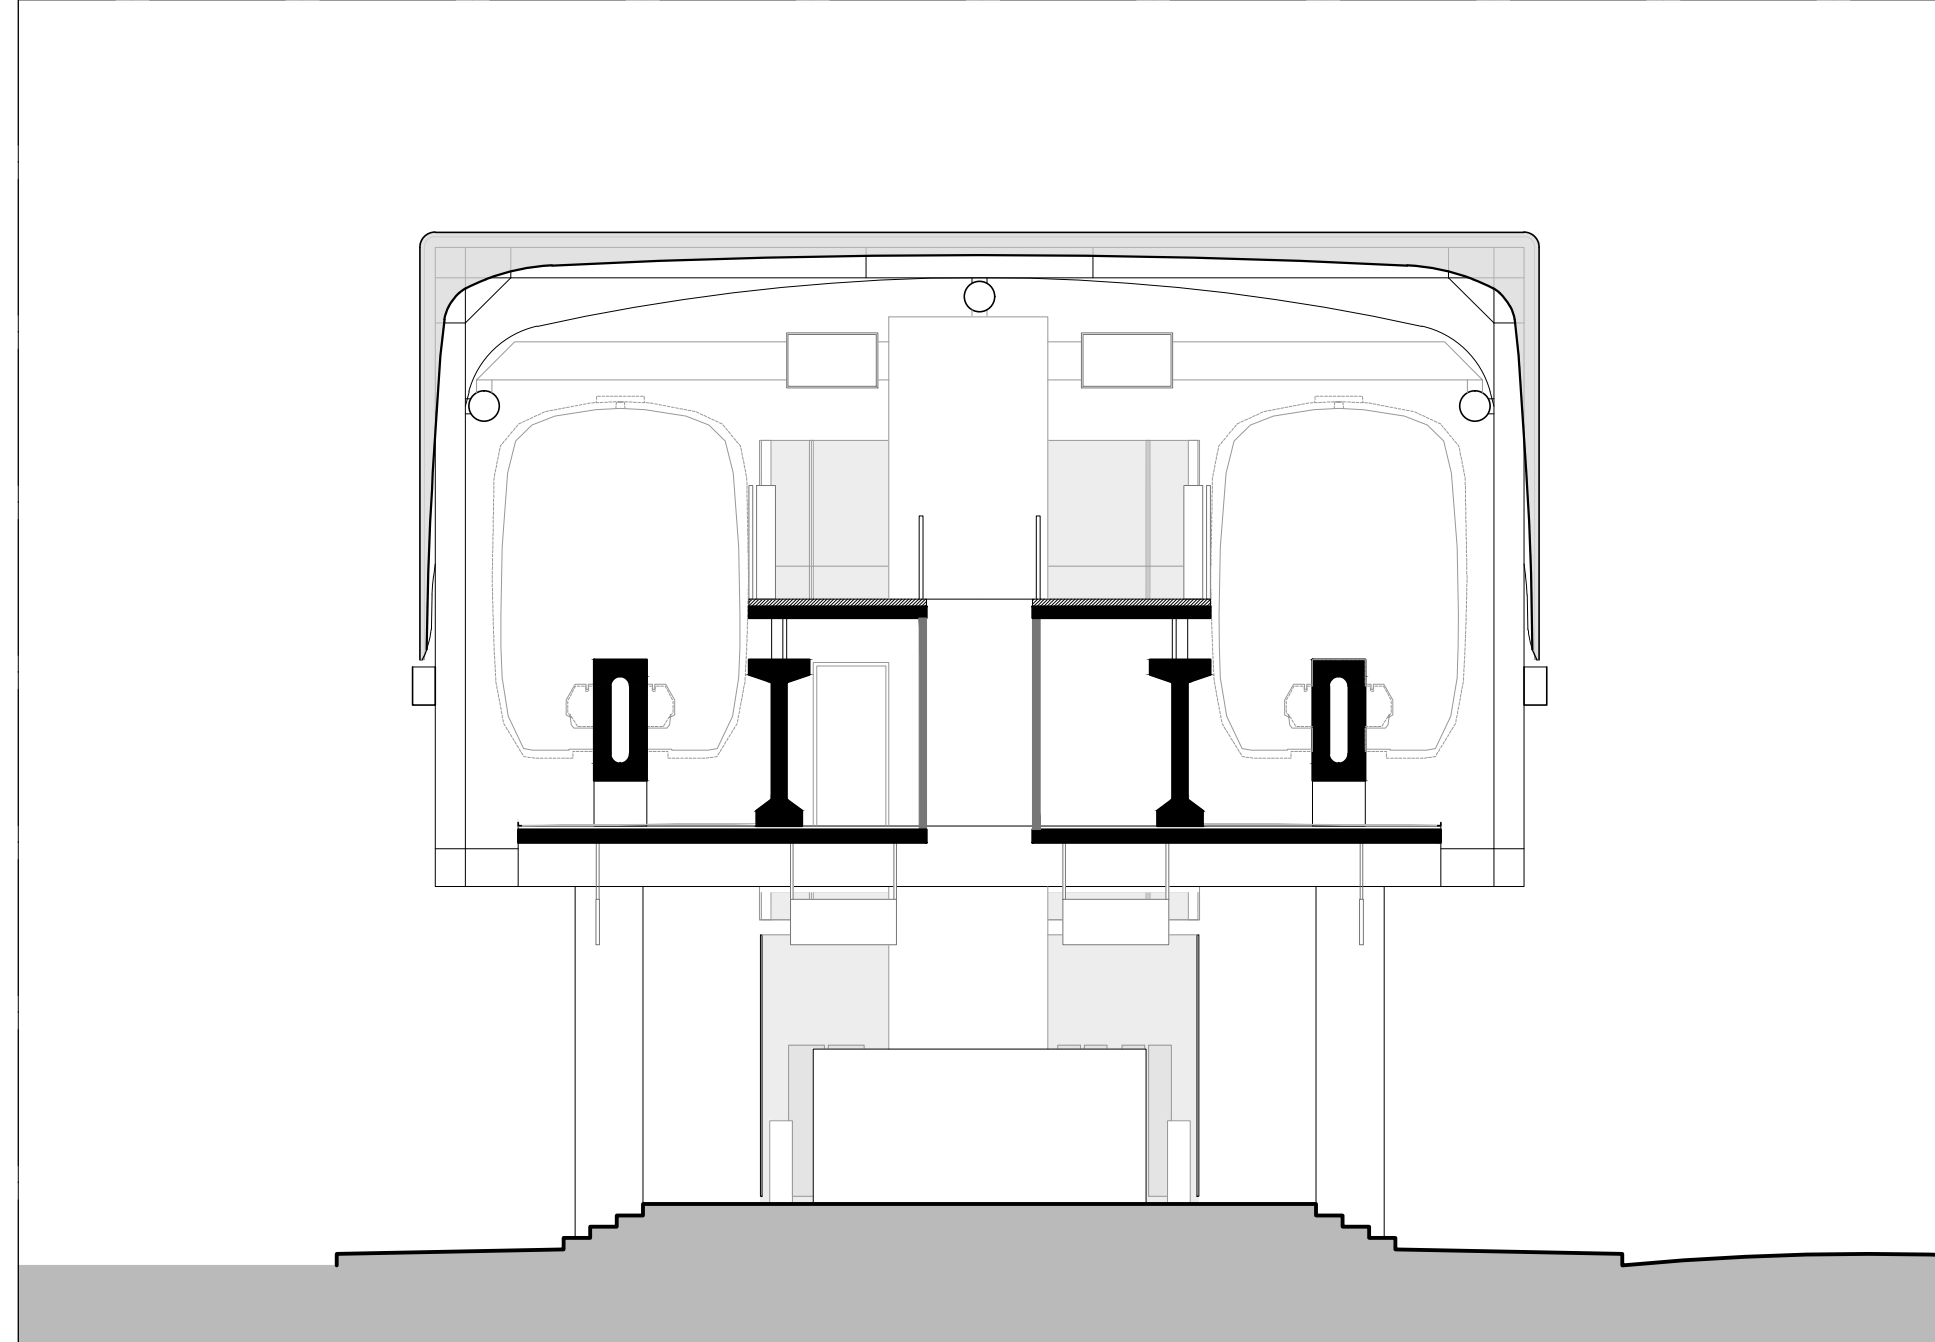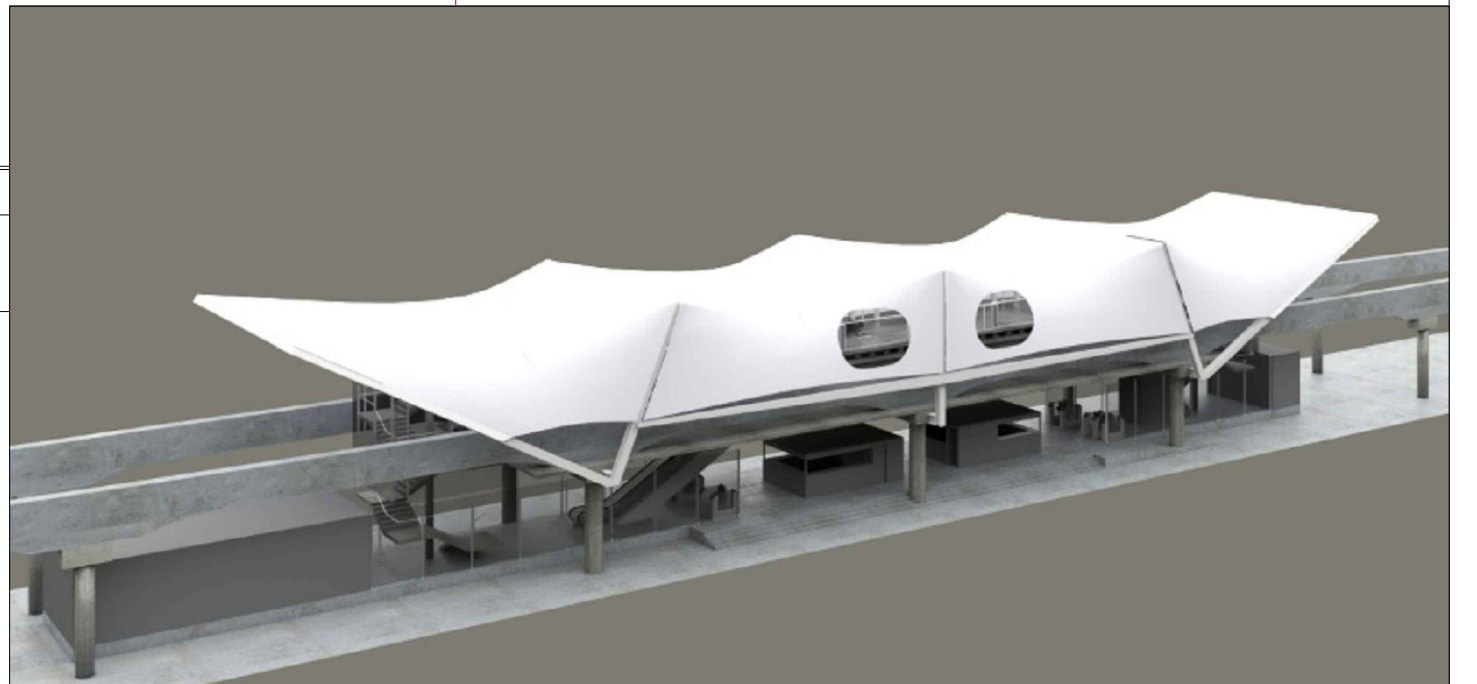

SECTION C-C
ESC. 1:100

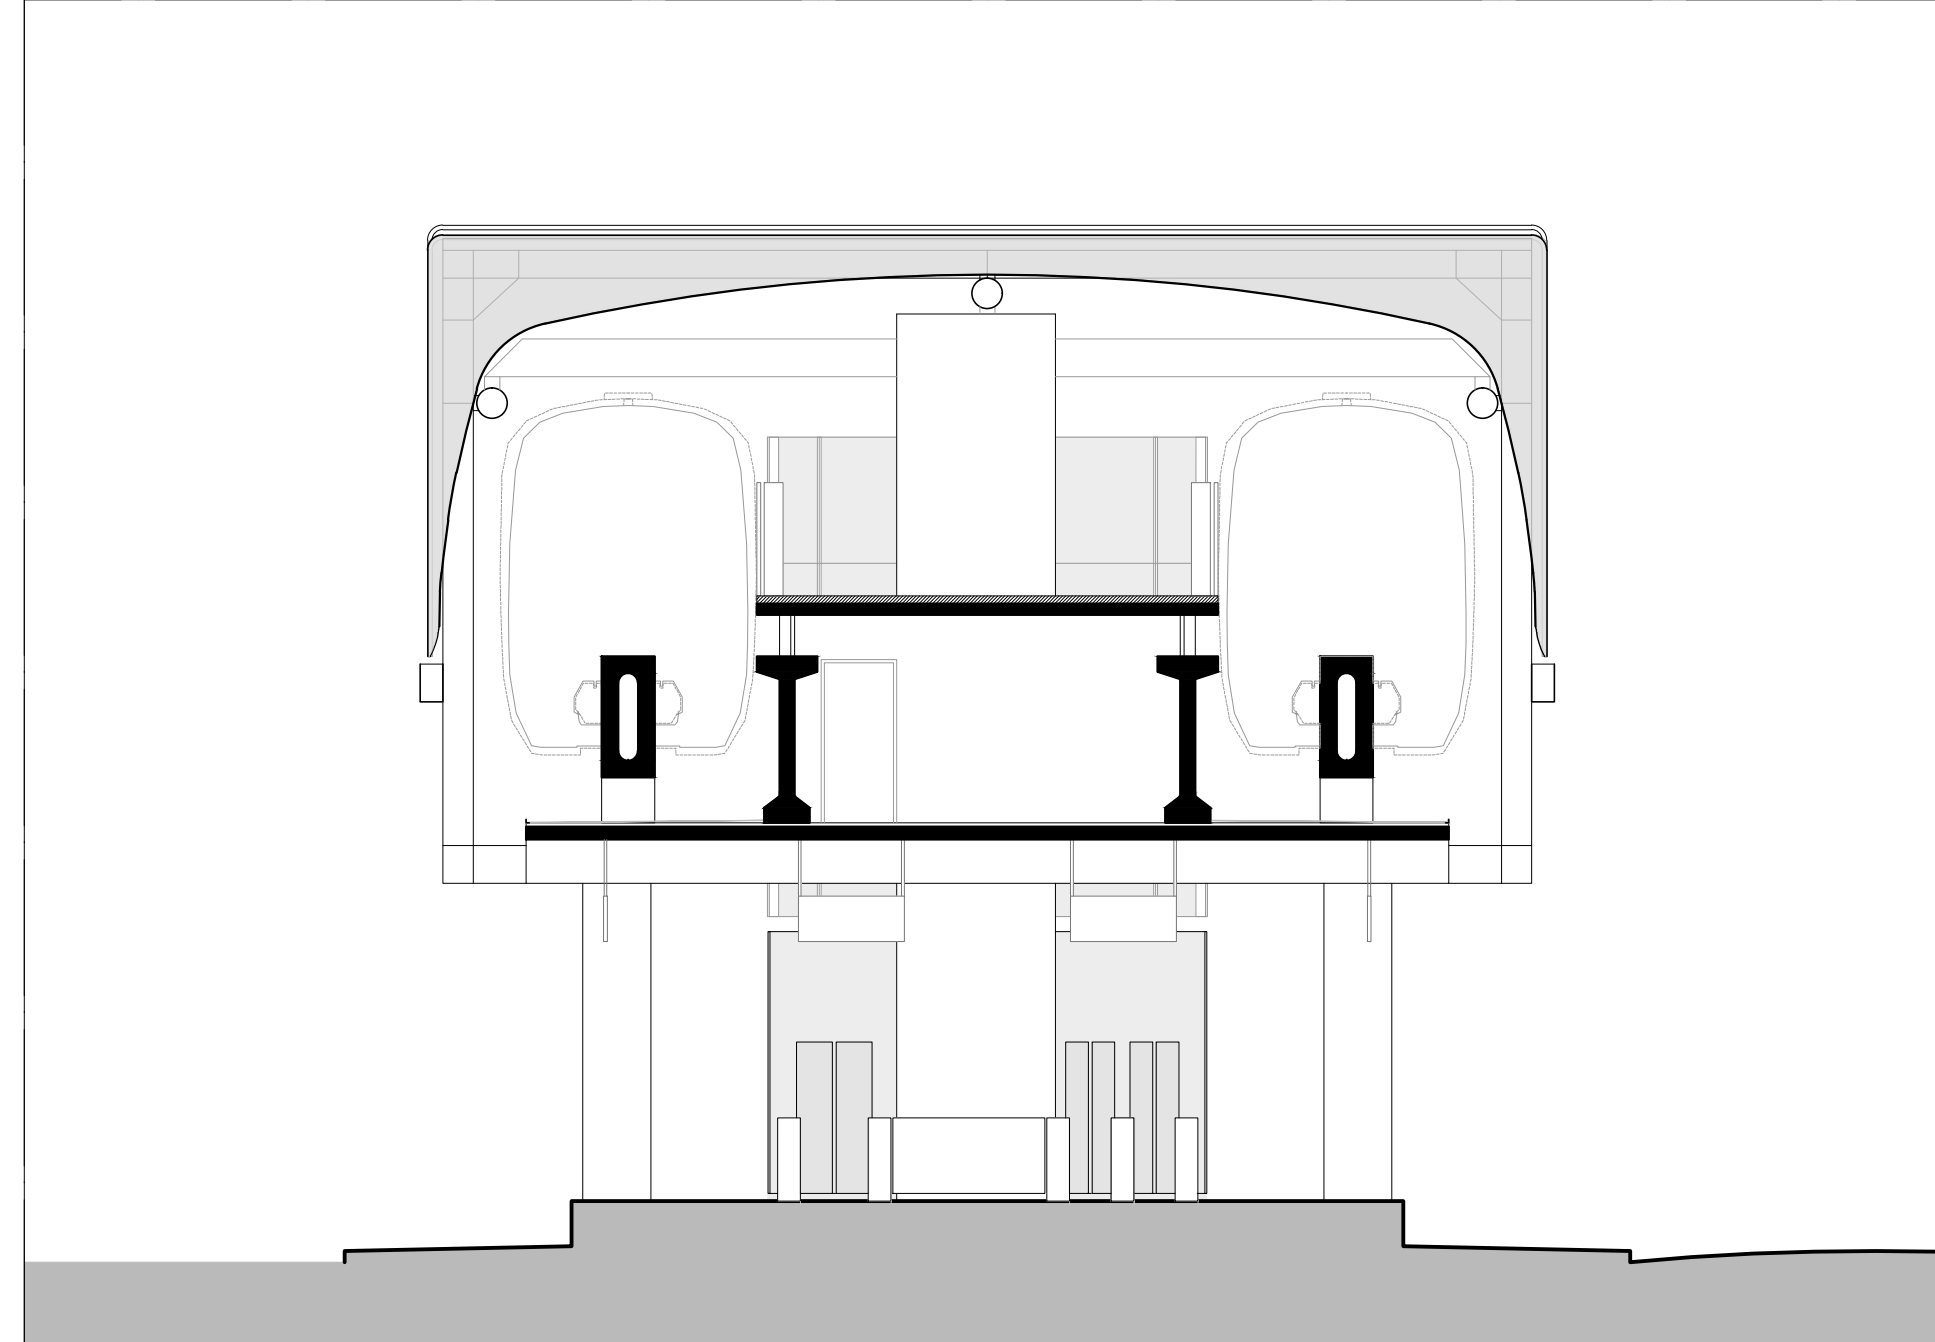

SECTION B-B
ESC. 1:100

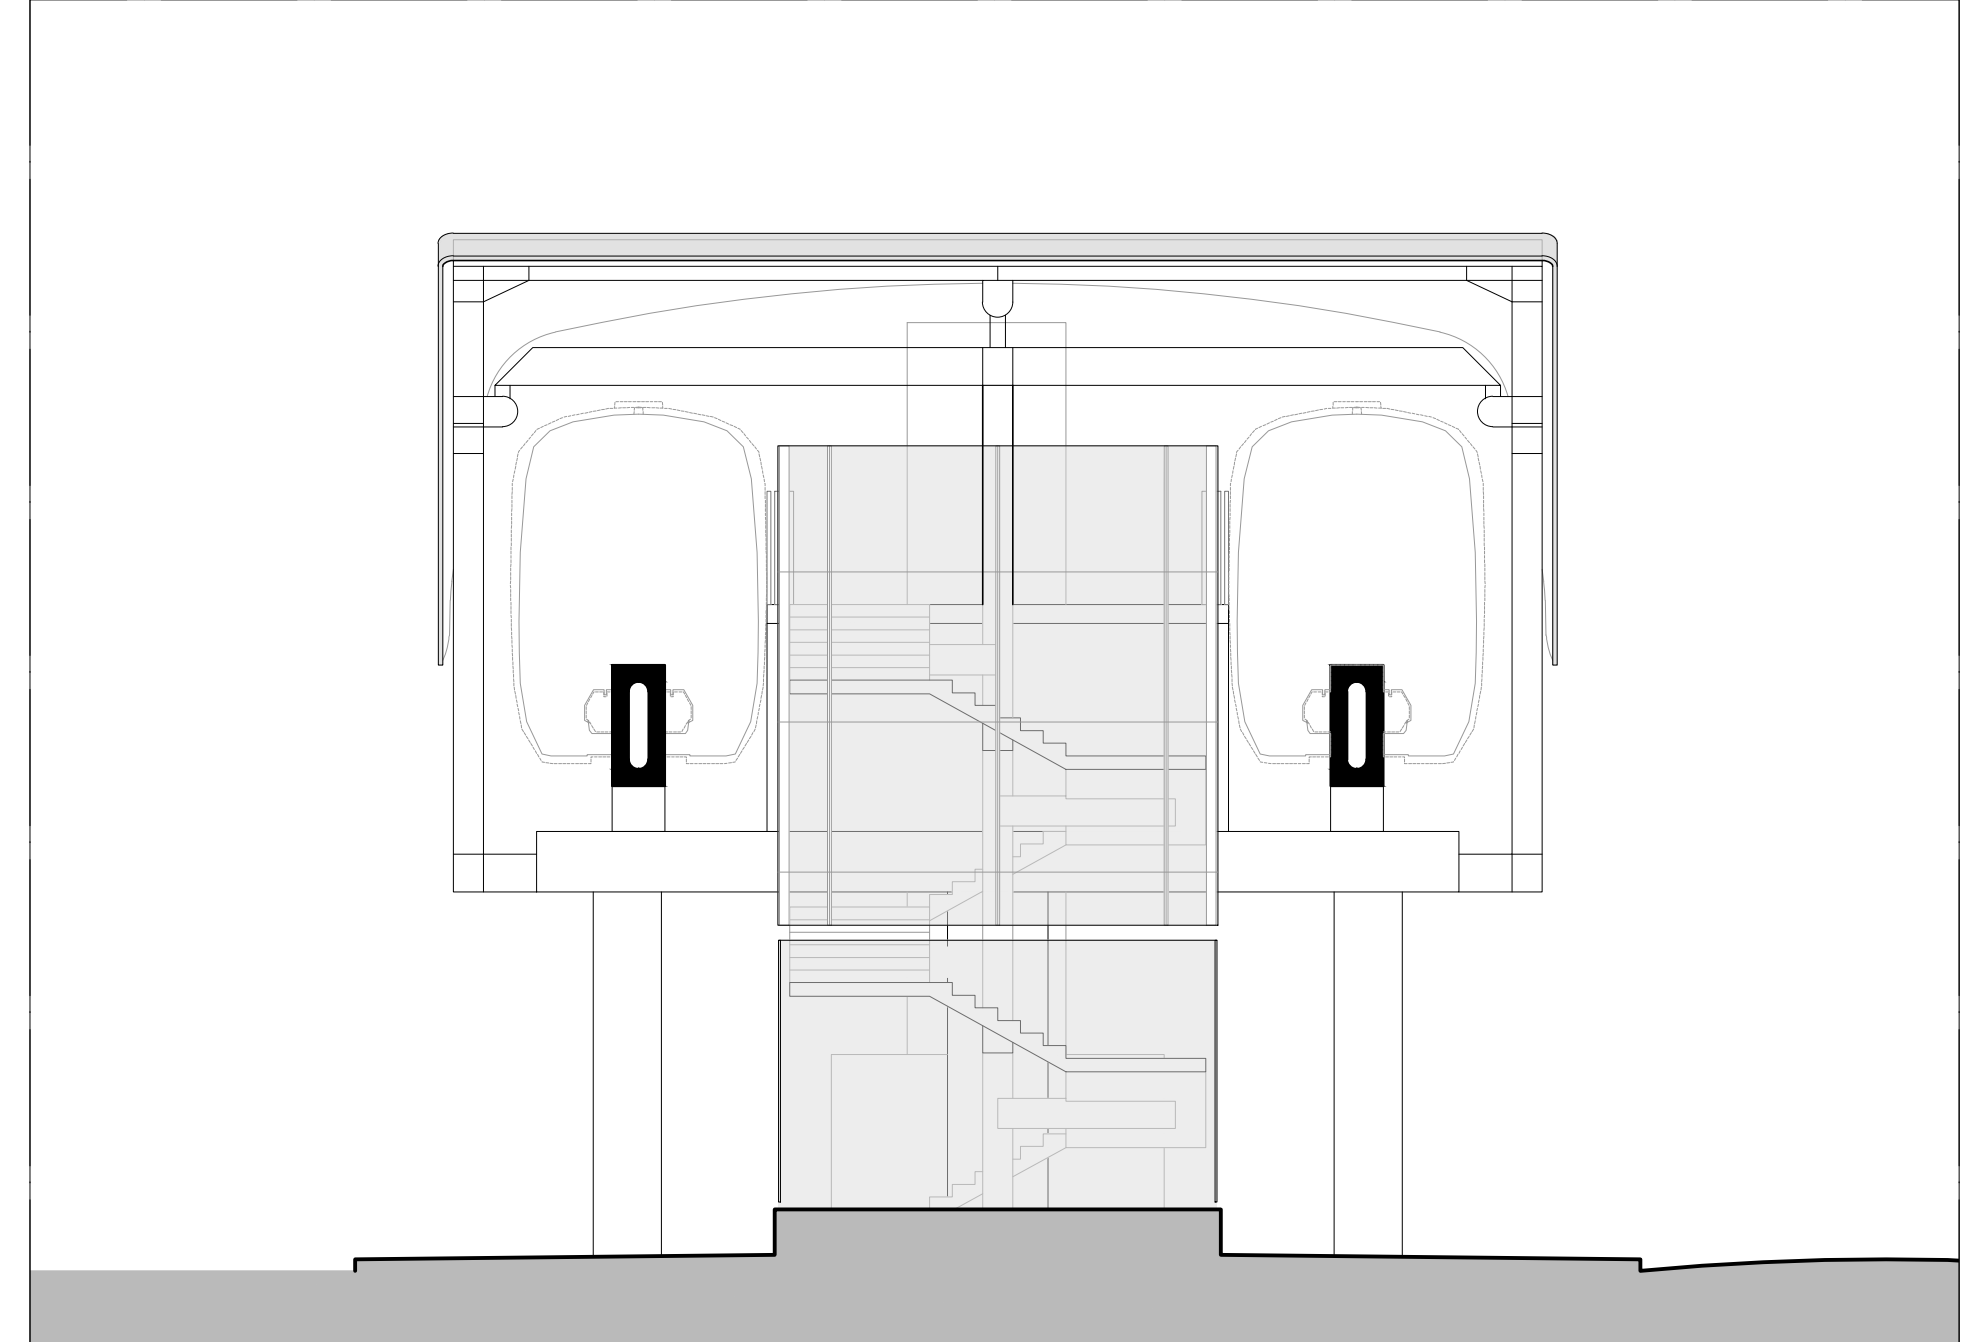

E2 VIEW
ESC. 1:100