


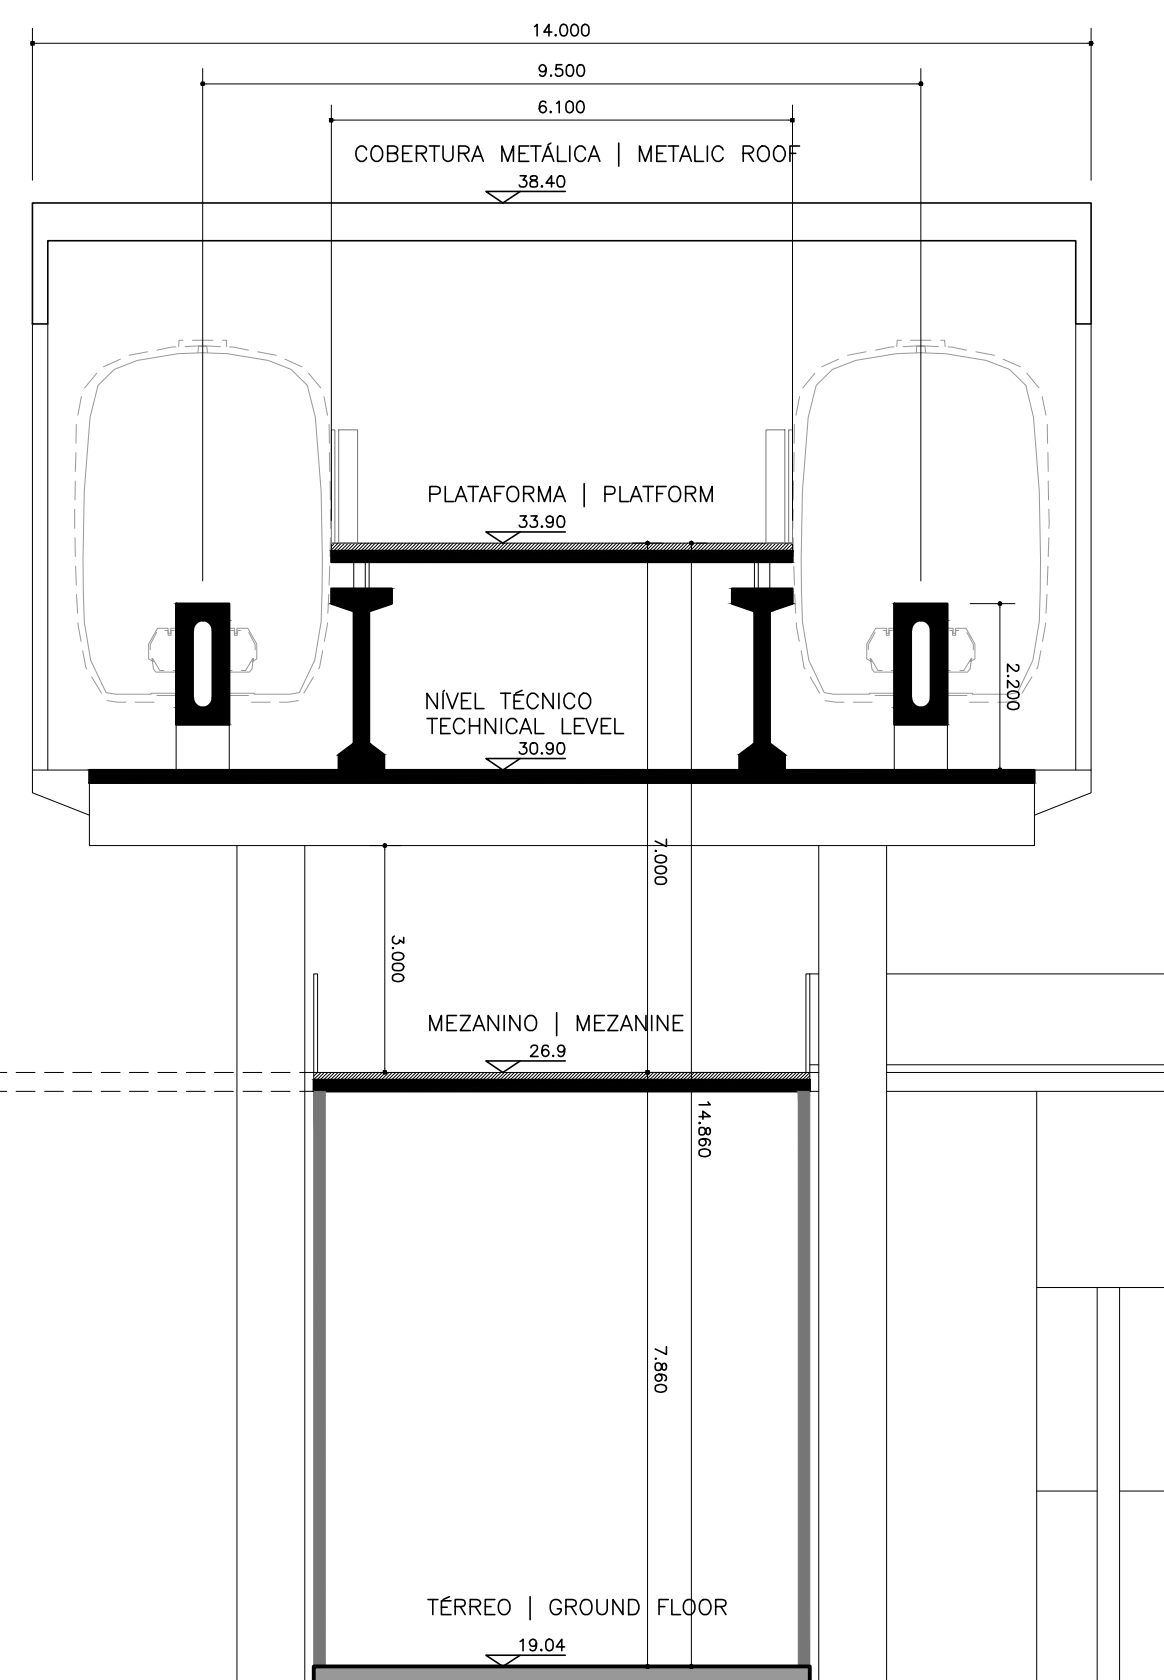

CORTE BB
ESCALA | SCALE 1:125